


**SURVEY CARRIED OUT UNDER REG 26A  
SPECIAL SURVEY AREA GUIDELINES**

SURVEY MARKS SHOWN ON THIS SHEET ARE INDICATIVE ONLY. USE THE SURVEY SHEET/S WHEN DETERMINING THE POSITION AND TYPE OF ALL SURVEY MARKS PLACED.

**FOR HEADING SEE SHEET 1  
FOR INTERESTS AND NOTIFICATIONS  
SEE SHEET 1**

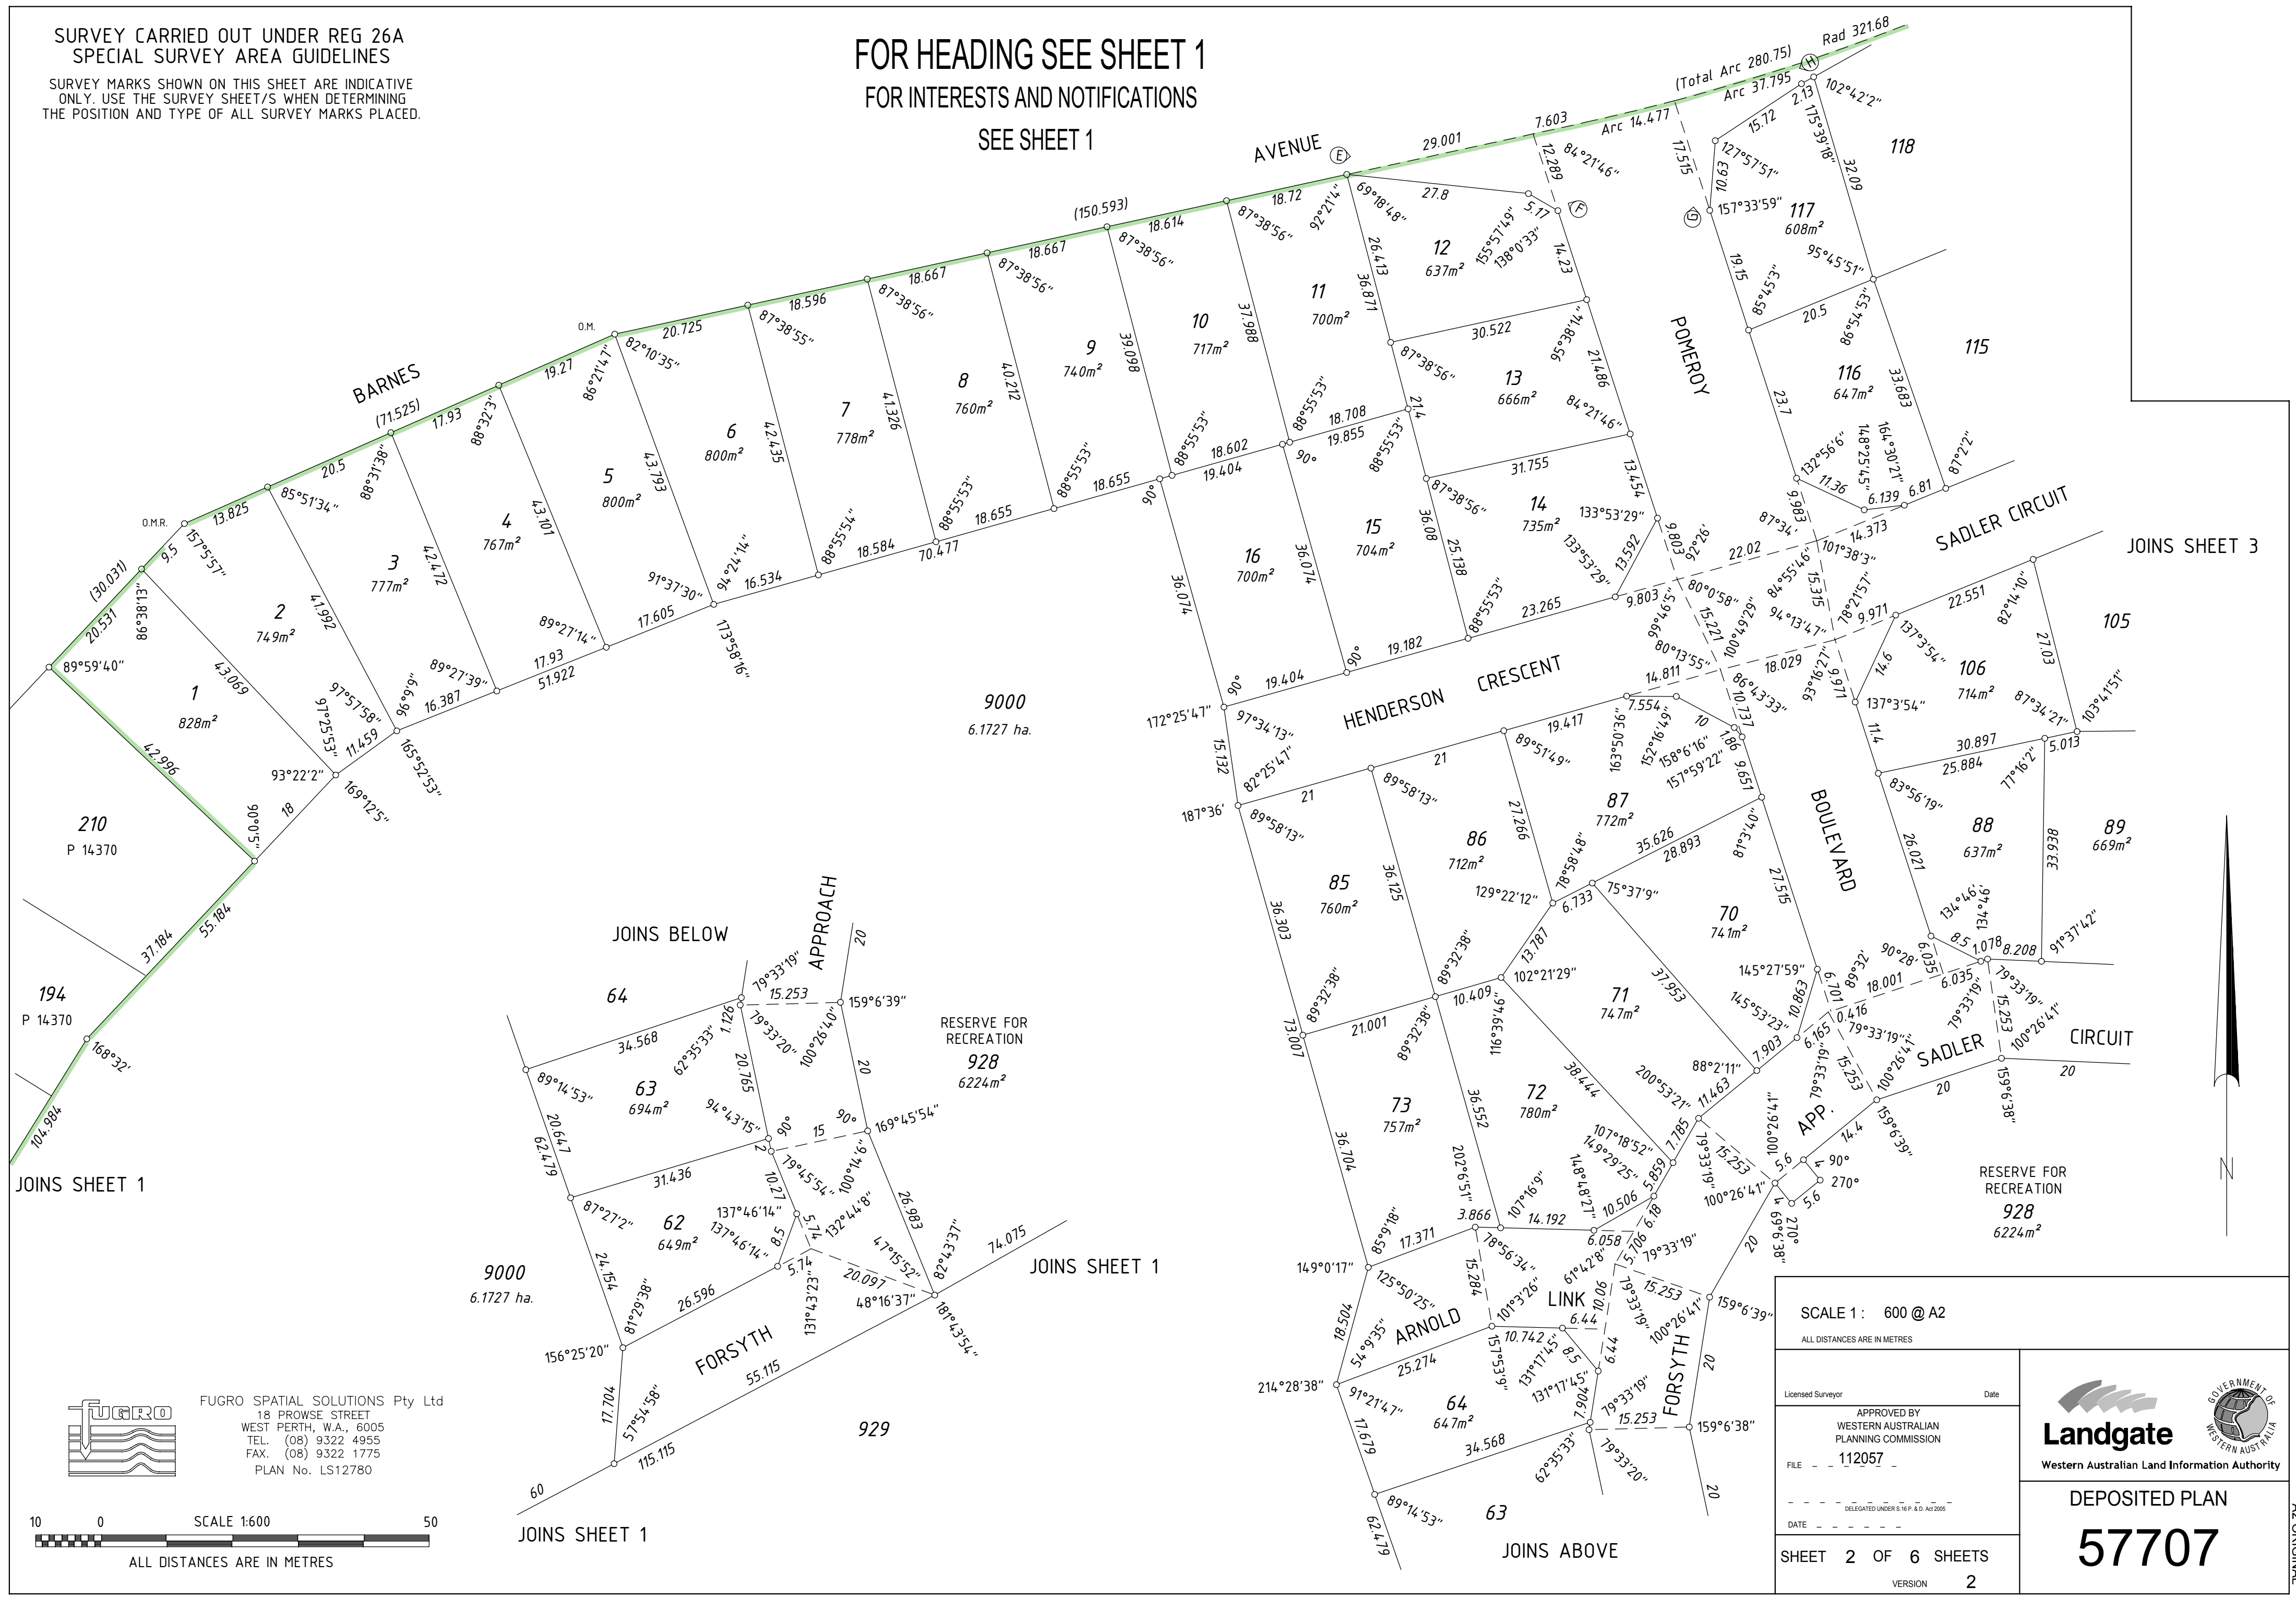

**FUGRO**  
 FUGRO SPATIAL SOLUTIONS Pty Ltd  
 18 PROWSE STREET  
 WEST PERTH, W.A., 6005  
 TEL. (08) 9322 4955  
 FAX. (08) 9322 1775  
 PLAN No. LS12780

SCALE 1:600  
 ALL DISTANCES ARE IN METRES

SCALE 1 : 600 @ A2  
 ALL DISTANCES ARE IN METRES

Licensed Surveyor \_\_\_\_\_ Date \_\_\_\_\_

APPROVED BY  
 WESTERN AUSTRALIAN  
 PLANNING COMMISSION

FILE - 112057 -

DELEGATED UNDER S 16 P. 8 & A2 AUG 2005

DATE - - - - -

VERSION 2


**Landgate**  
 Western Australian Land Information Authority

DEPOSITED PLAN  
**57707**


SHEET 2 OF 6 SHEETS


A2 ORIGINAL

FOR HEADING SEE SHEET 1  
FOR INTERESTS AND NOTIFICATIONS  
SEE SHEET 1

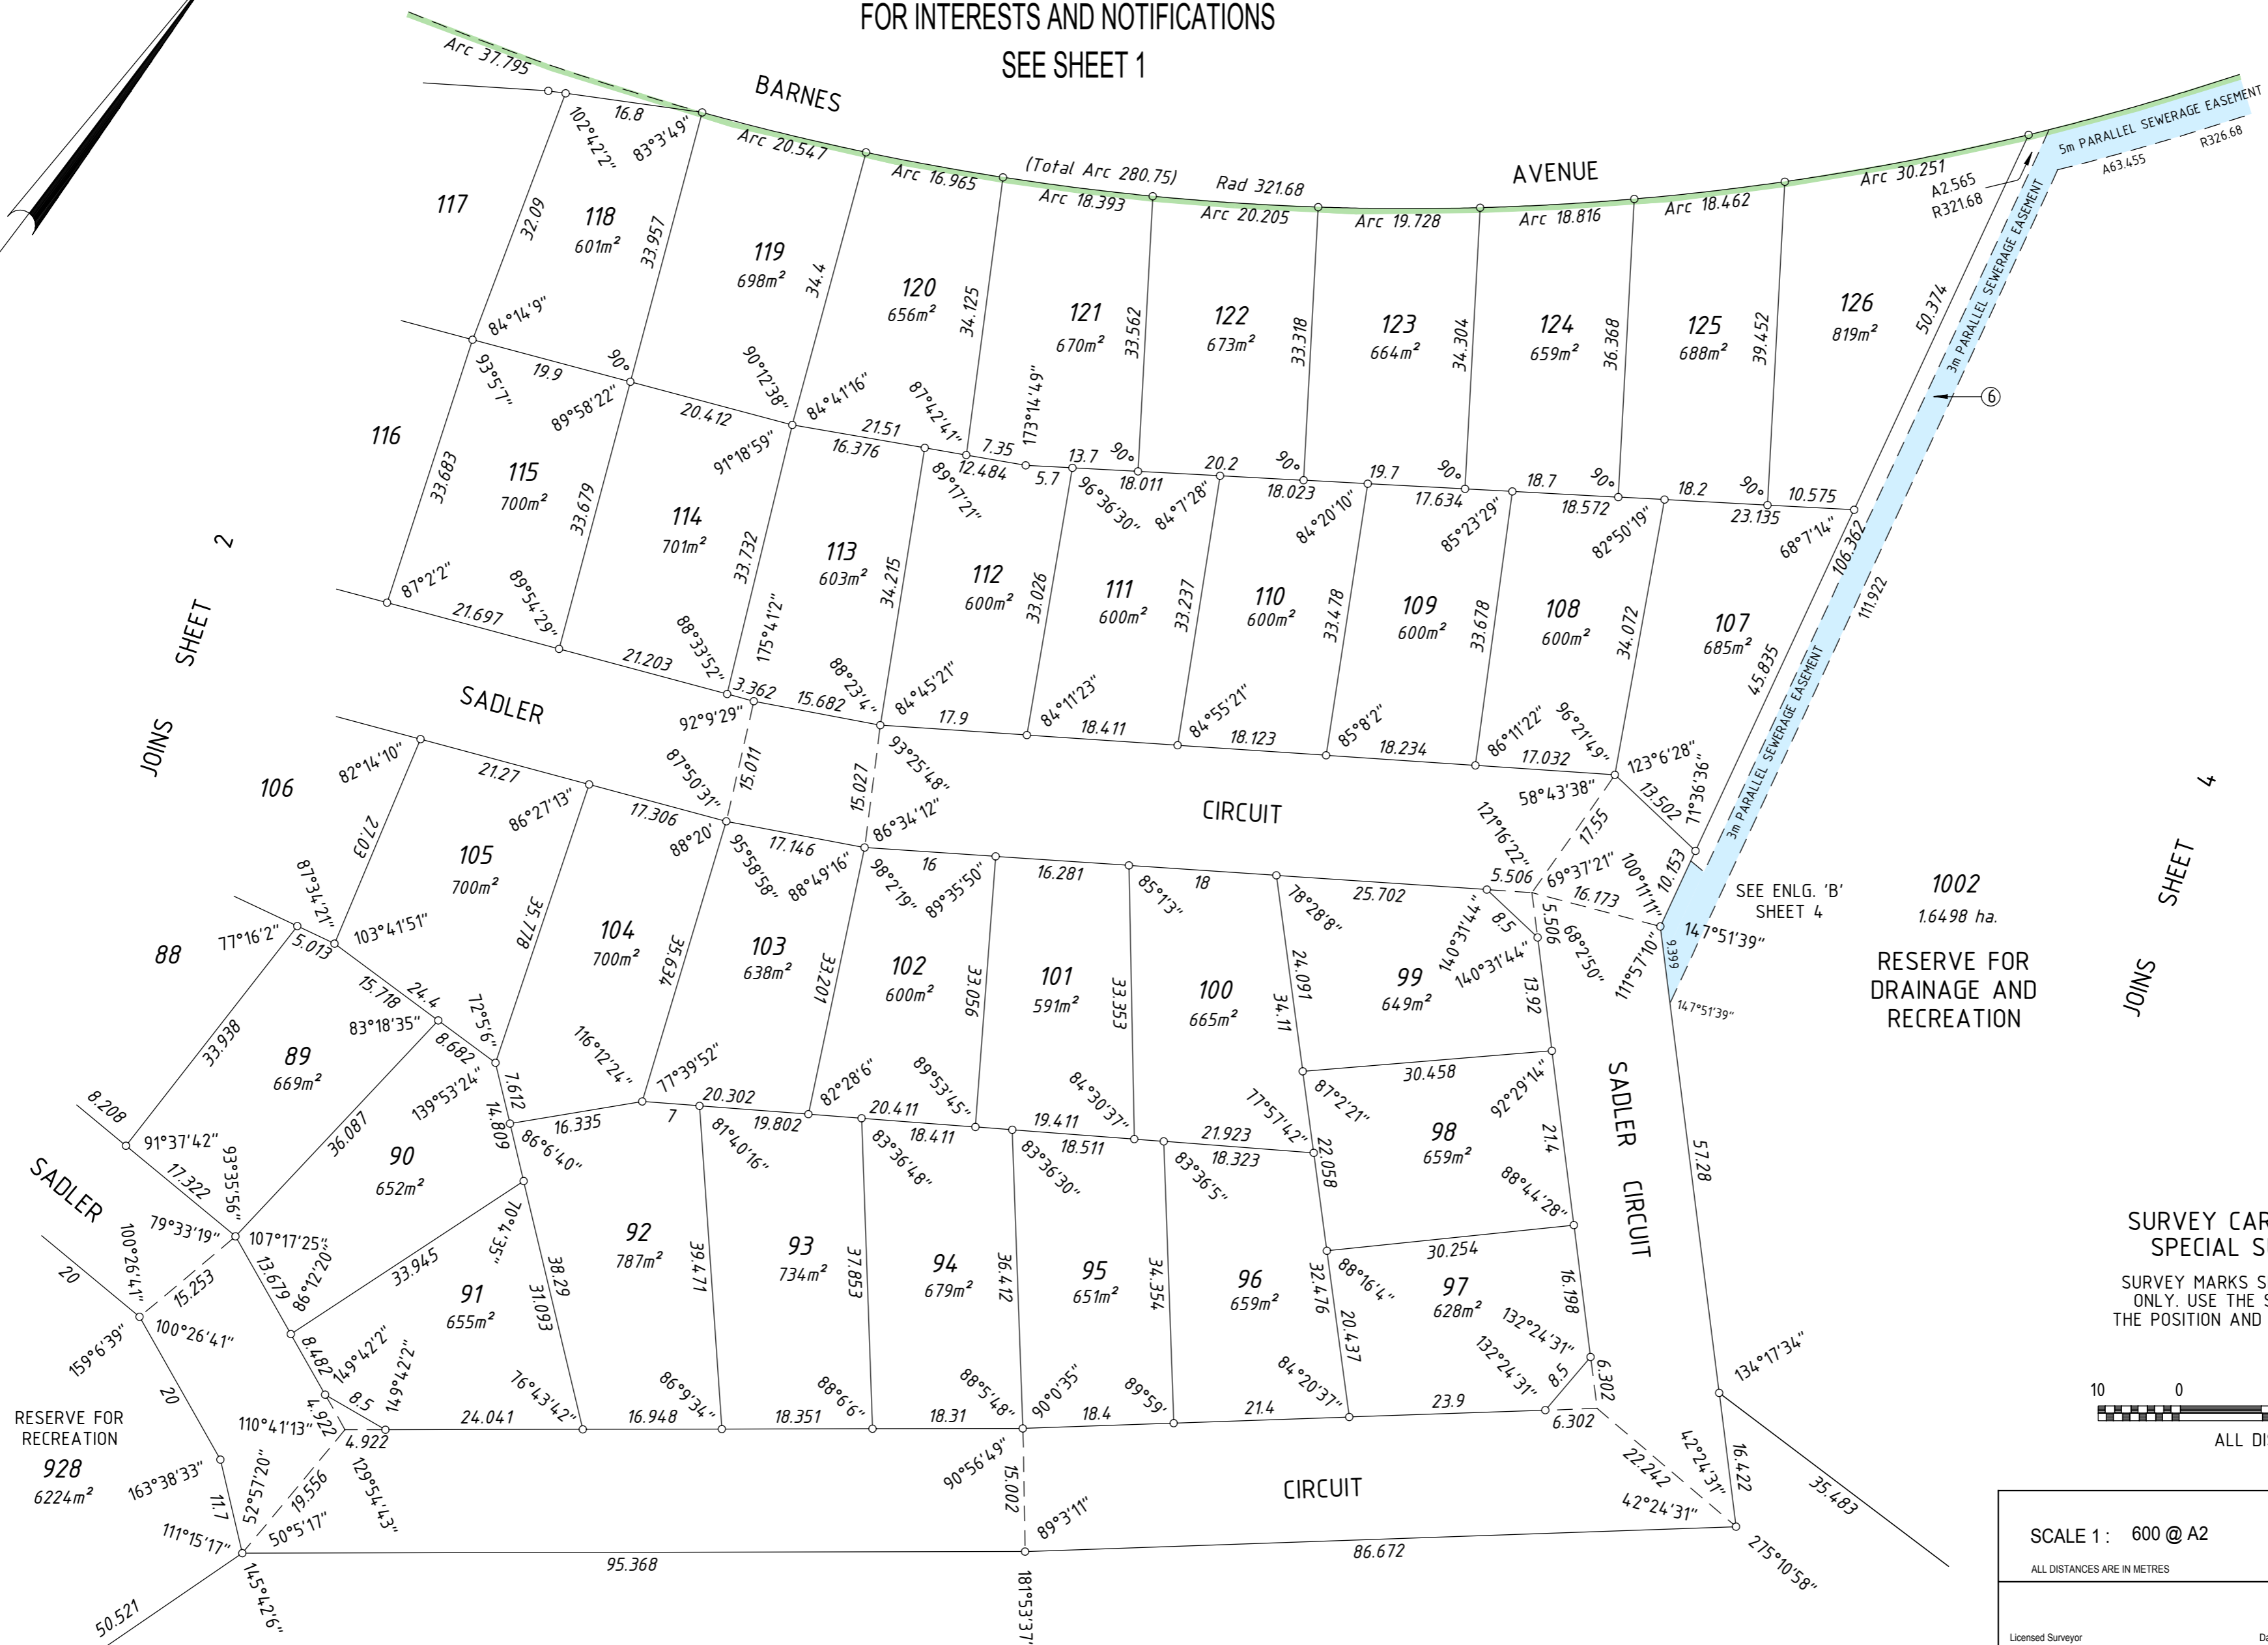

SURVEY CARRIED OUT UNDER REG 26A  
SPECIAL SURVEY AREA GUIDELINES  
SURVEY MARKS SHOWN ON THIS SHEET ARE INDICATIVE  
ONLY. USE THE SURVEY SHEET/S WHEN DETERMINING  
THE POSITION AND TYPE OF ALL SURVEY MARKS PLACED.

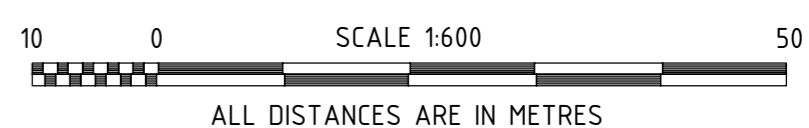

SCALE 1 : 600 @ A2 ALL DISTANCES ARE IN METRES		 <b>Landgate</b> Western Australian Land Information Authority
Licensed Surveyor	Date	
APPROVED BY WESTERN AUSTRALIAN PLANNING COMMISSION FILE 112057		<b>DEPOSITED PLAN</b>  <h1>57707</h1>
DATE		
SHEET 3 OF 6 SHEETS VERSION 2		